

-BUILT PHASE I

-BUILT

P.S. Approved



Dwn. P.B.C. | Chkd. R.R.

Scale



Horiz. 1 : 50
Vert. 1 : 50

BARNHART OF
STA. 0+000 to STA. 0

0+200

0.3m RESERVE

1.5m OFFSET

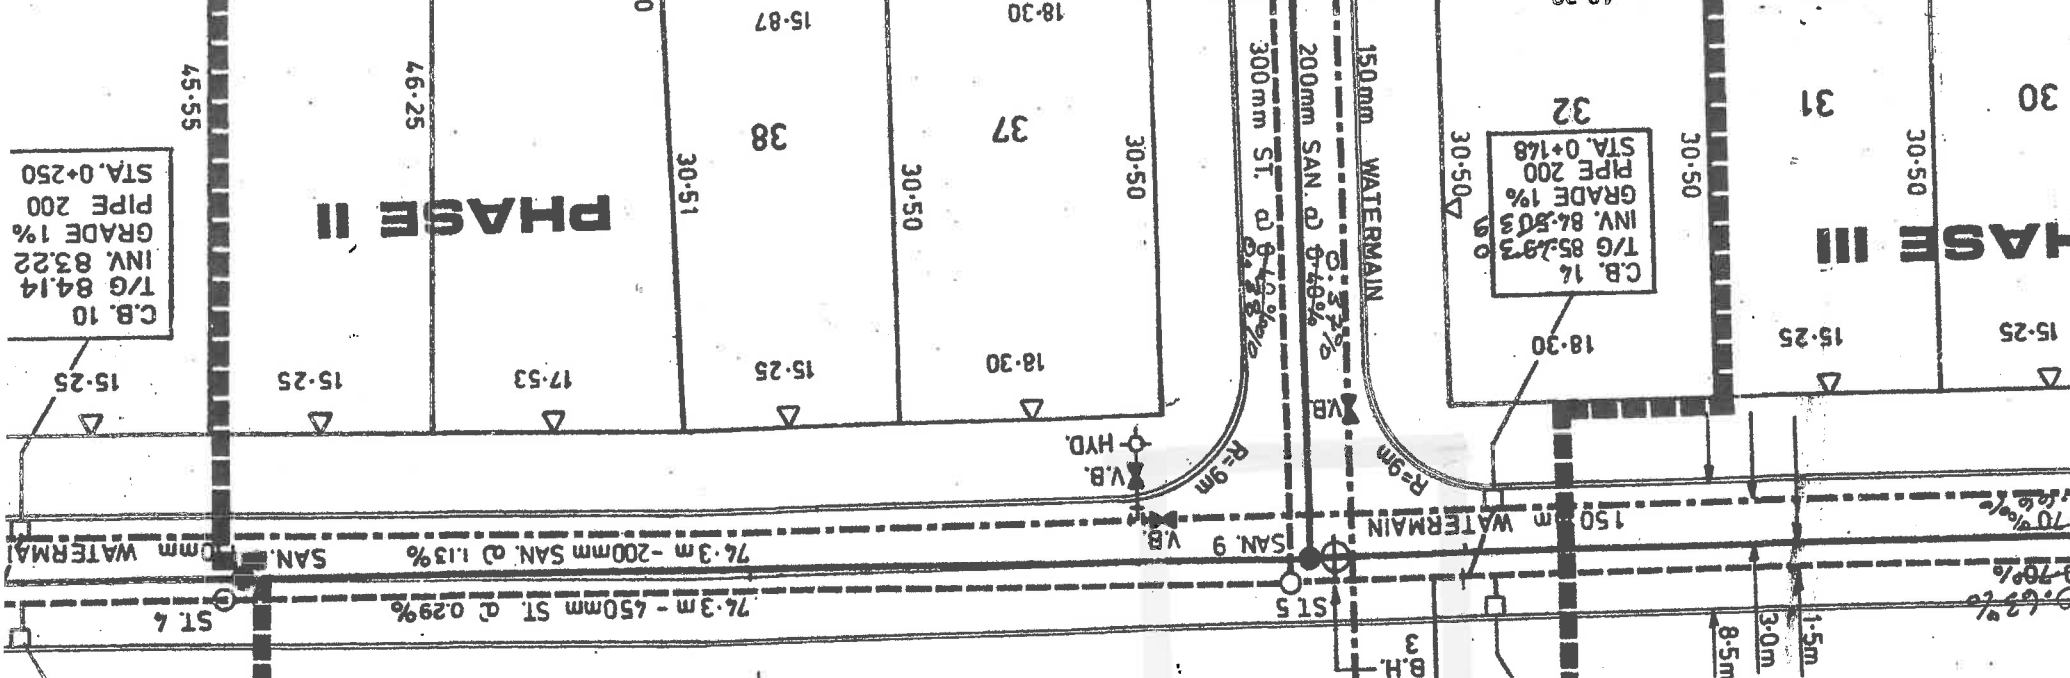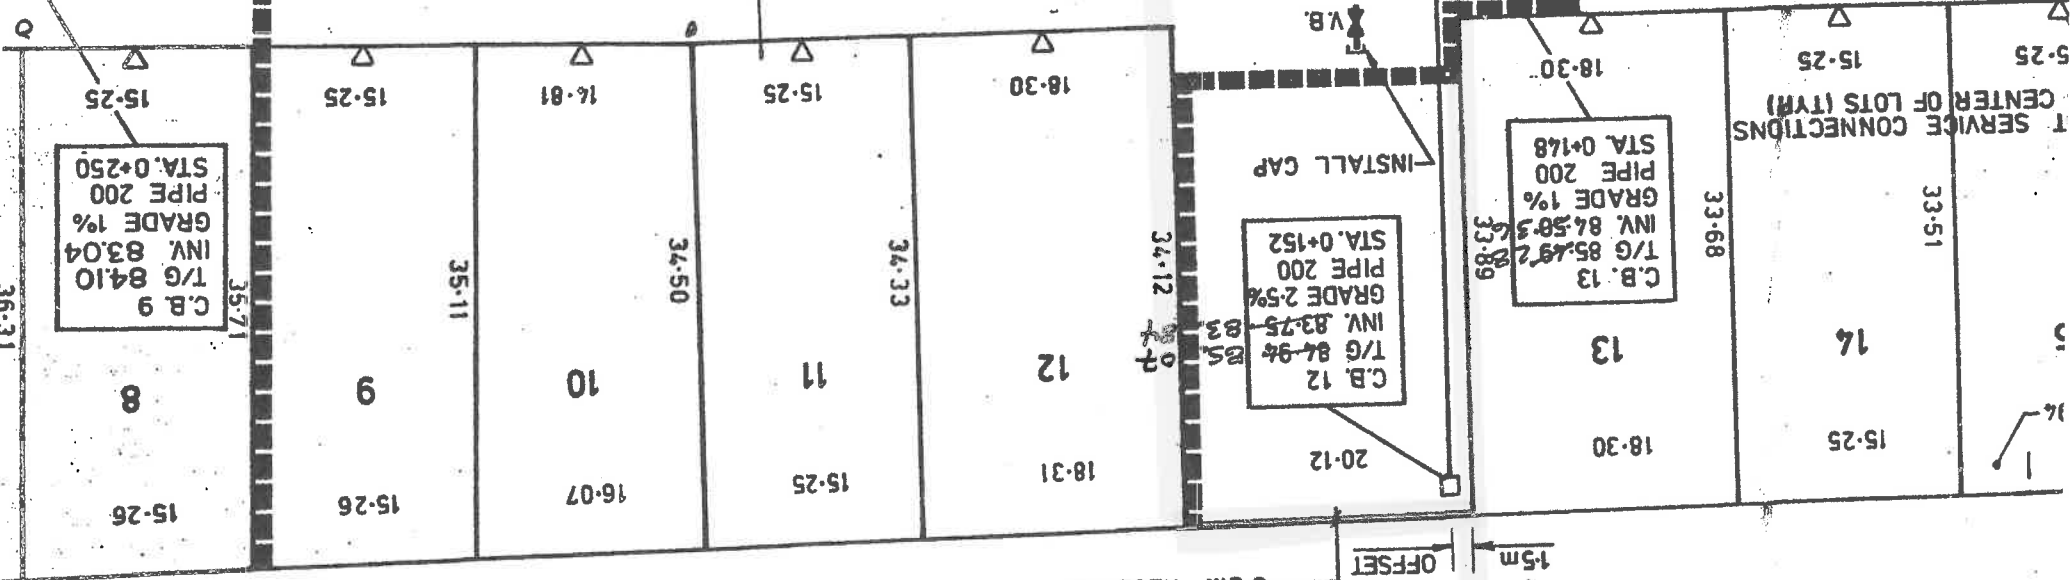

PHASE II

PHASE III